


SUBSET 03 - HIGHWAY INDEX OF DRAWINGS










[illegible]

DESIGNED BY:
MCFARLAND JOHNSON

[illegible]

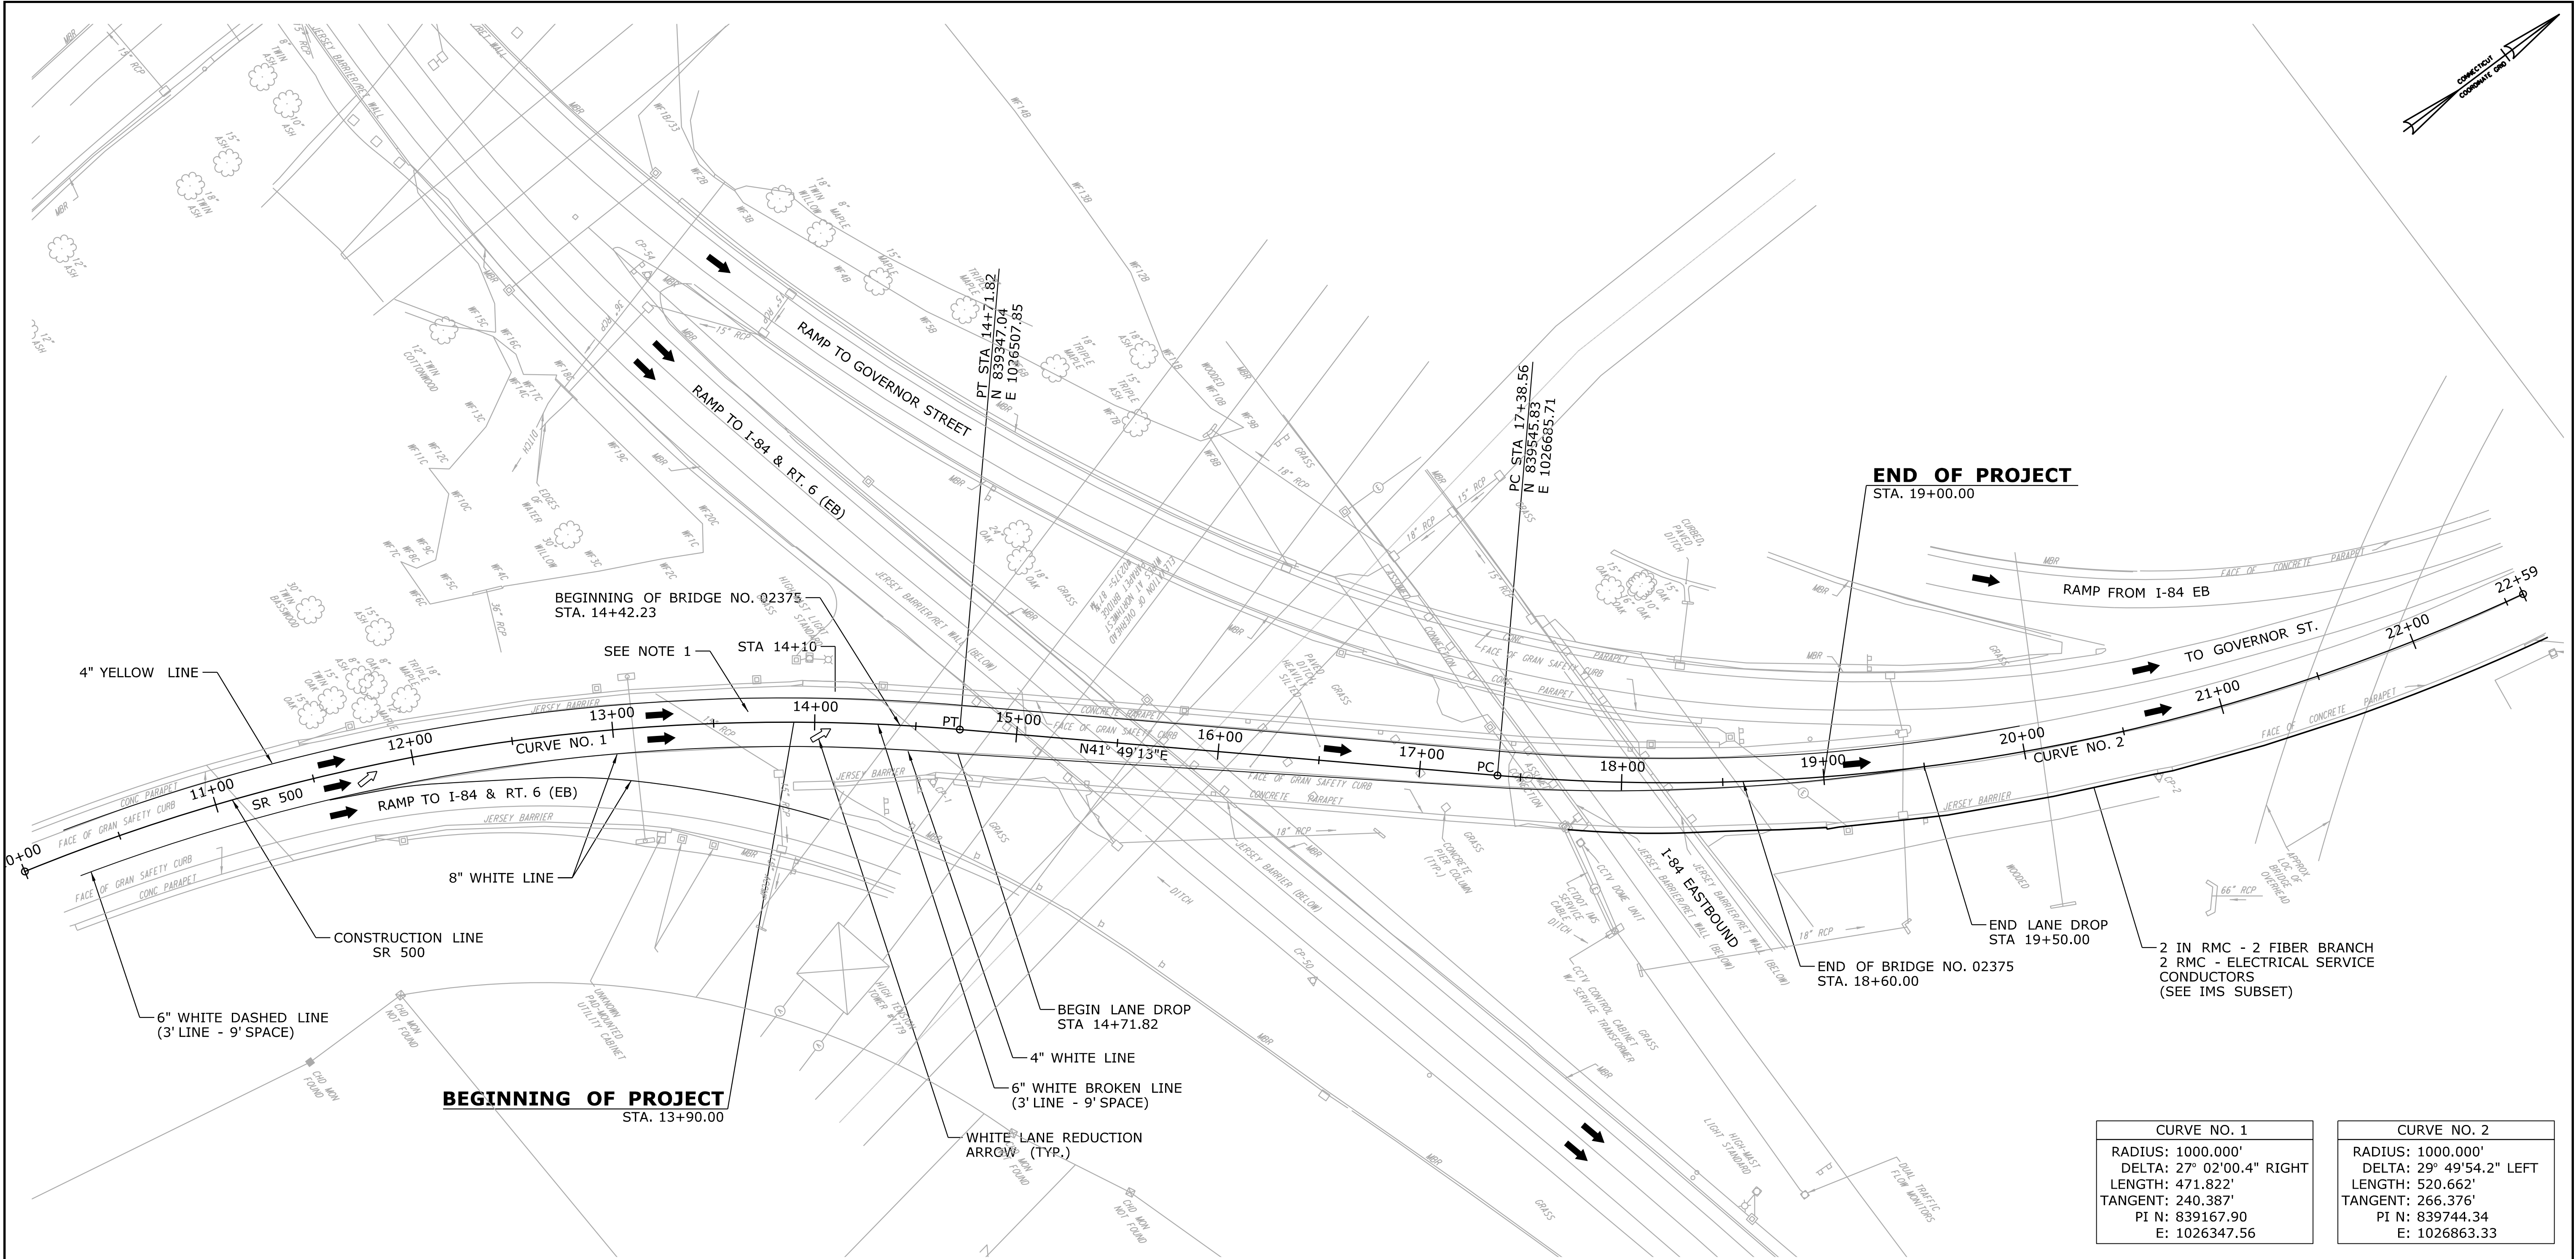

- NOTE:
1. AVOID IMPACTING EXISTING TRAFFIC MONITORING LOOPS LOCATED AT APPROXIMATELY STA 13+70.
 2. FINAL MARKINGS TO BE EPOXY RESIN.

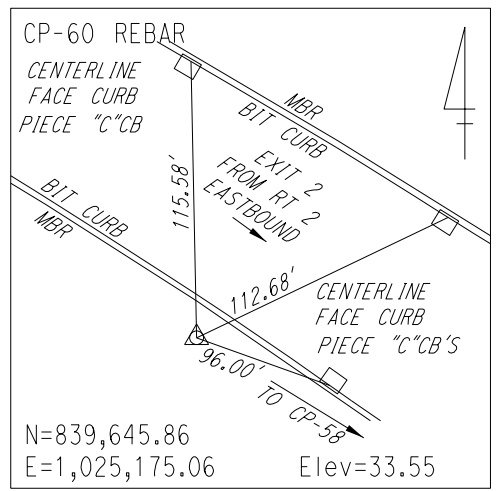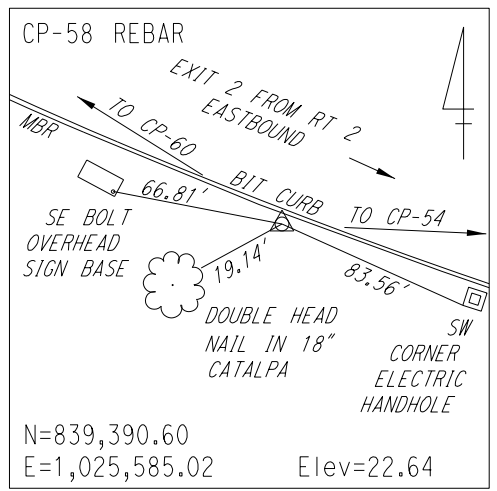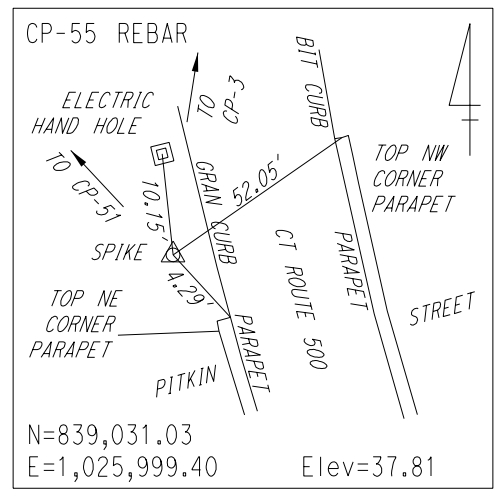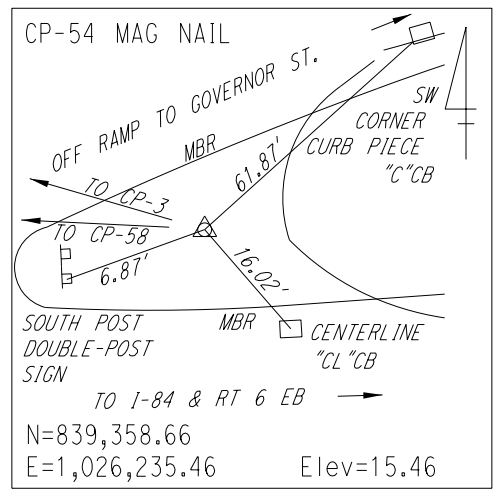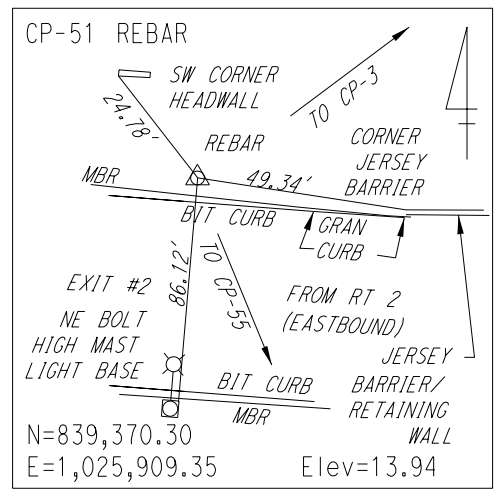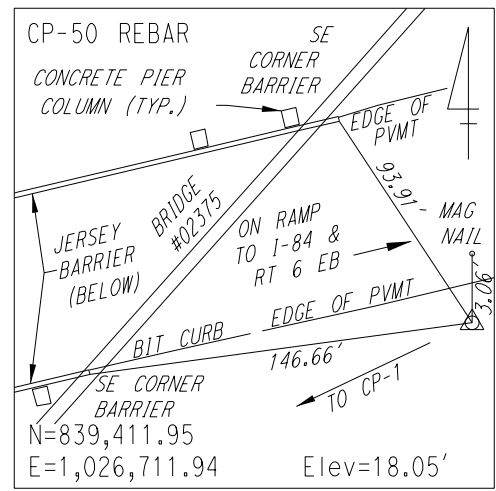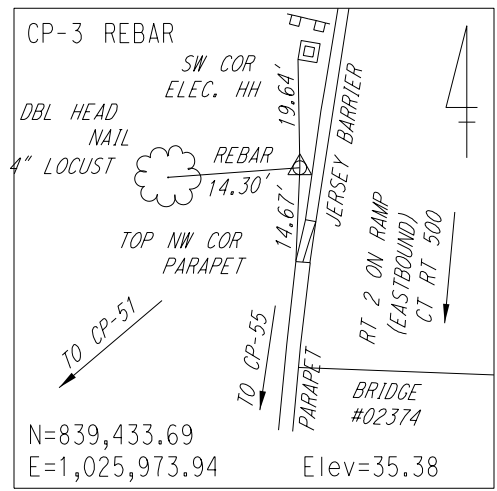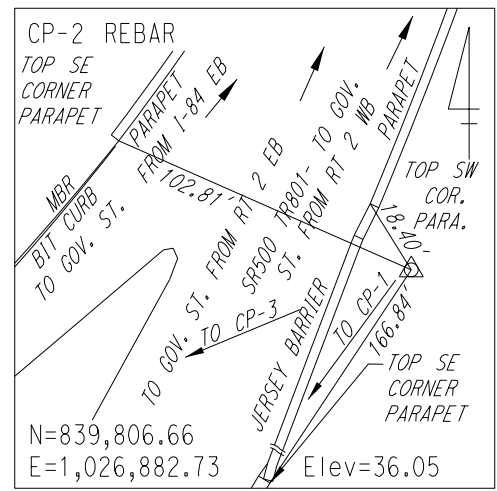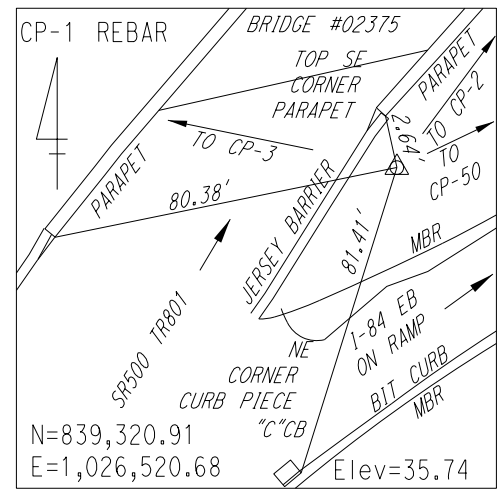

REV.	DATE	REVISION DESCRIPTION	SHEET NO.
-	-	-	-
-	-	-	-
-	-	-	-
-	-	-	-
-	-	-	-
-	-	-	-
-	-	-	-
-	-	-	-
-	-	-	-

DESIGNER/DRAFTER: DJA / MTF
CHECKED BY: EWM
SCALE AS NOTED

**STATE OF CONNECTICUT
DEPARTMENT OF TRANSPORTATION**

Filename: ...\\HW_MSH_042305_PLN-01.dgn

SIGNATURE/
BLOCK:

McFARLAND JOHNSON
53 REGIONAL DRIVE
CONCORD, NH 03301

PROJECT TITLE:

**SR 500 TR 801 OVER
I-84 EB AND I-84 TR 833**

TOWN:

EAST HARTFORD

DRAWING TITLE:

ROADWAY PLAN

PROJECT NO.

042-305

DRAWING NO.

HWY-2

SHEET NO.

02.03.02